


ALL IDEAS, DESIGNS, ARRANGEMENTS, AND PLANS INDICATED OR REPRESENTED BY THIS DRAWING ARE OWNED BY AND THE PROPERTY OF VERDE DESIGN, INC. AND WERE CREATED, EVOLVED, AND DEVELOPED FOR USE ON AND IN CONNECTION WITH THE SPECIFIED PROJECT. NONE OF SUCH IDEAS, DESIGNS, ARRANGEMENTS OR PLANS SHALL BE USED, REPRODUCED, OR PUBLISHED IN WHOLE OR IN PART, OR DISCLOSED TO ANY PERSON, FIRM, OR CORPORATION FOR ANY PURPOSE, WHATSOEVER, WITHOUT WRITTEN PERMISSION OF VERDE DESIGN, INC.

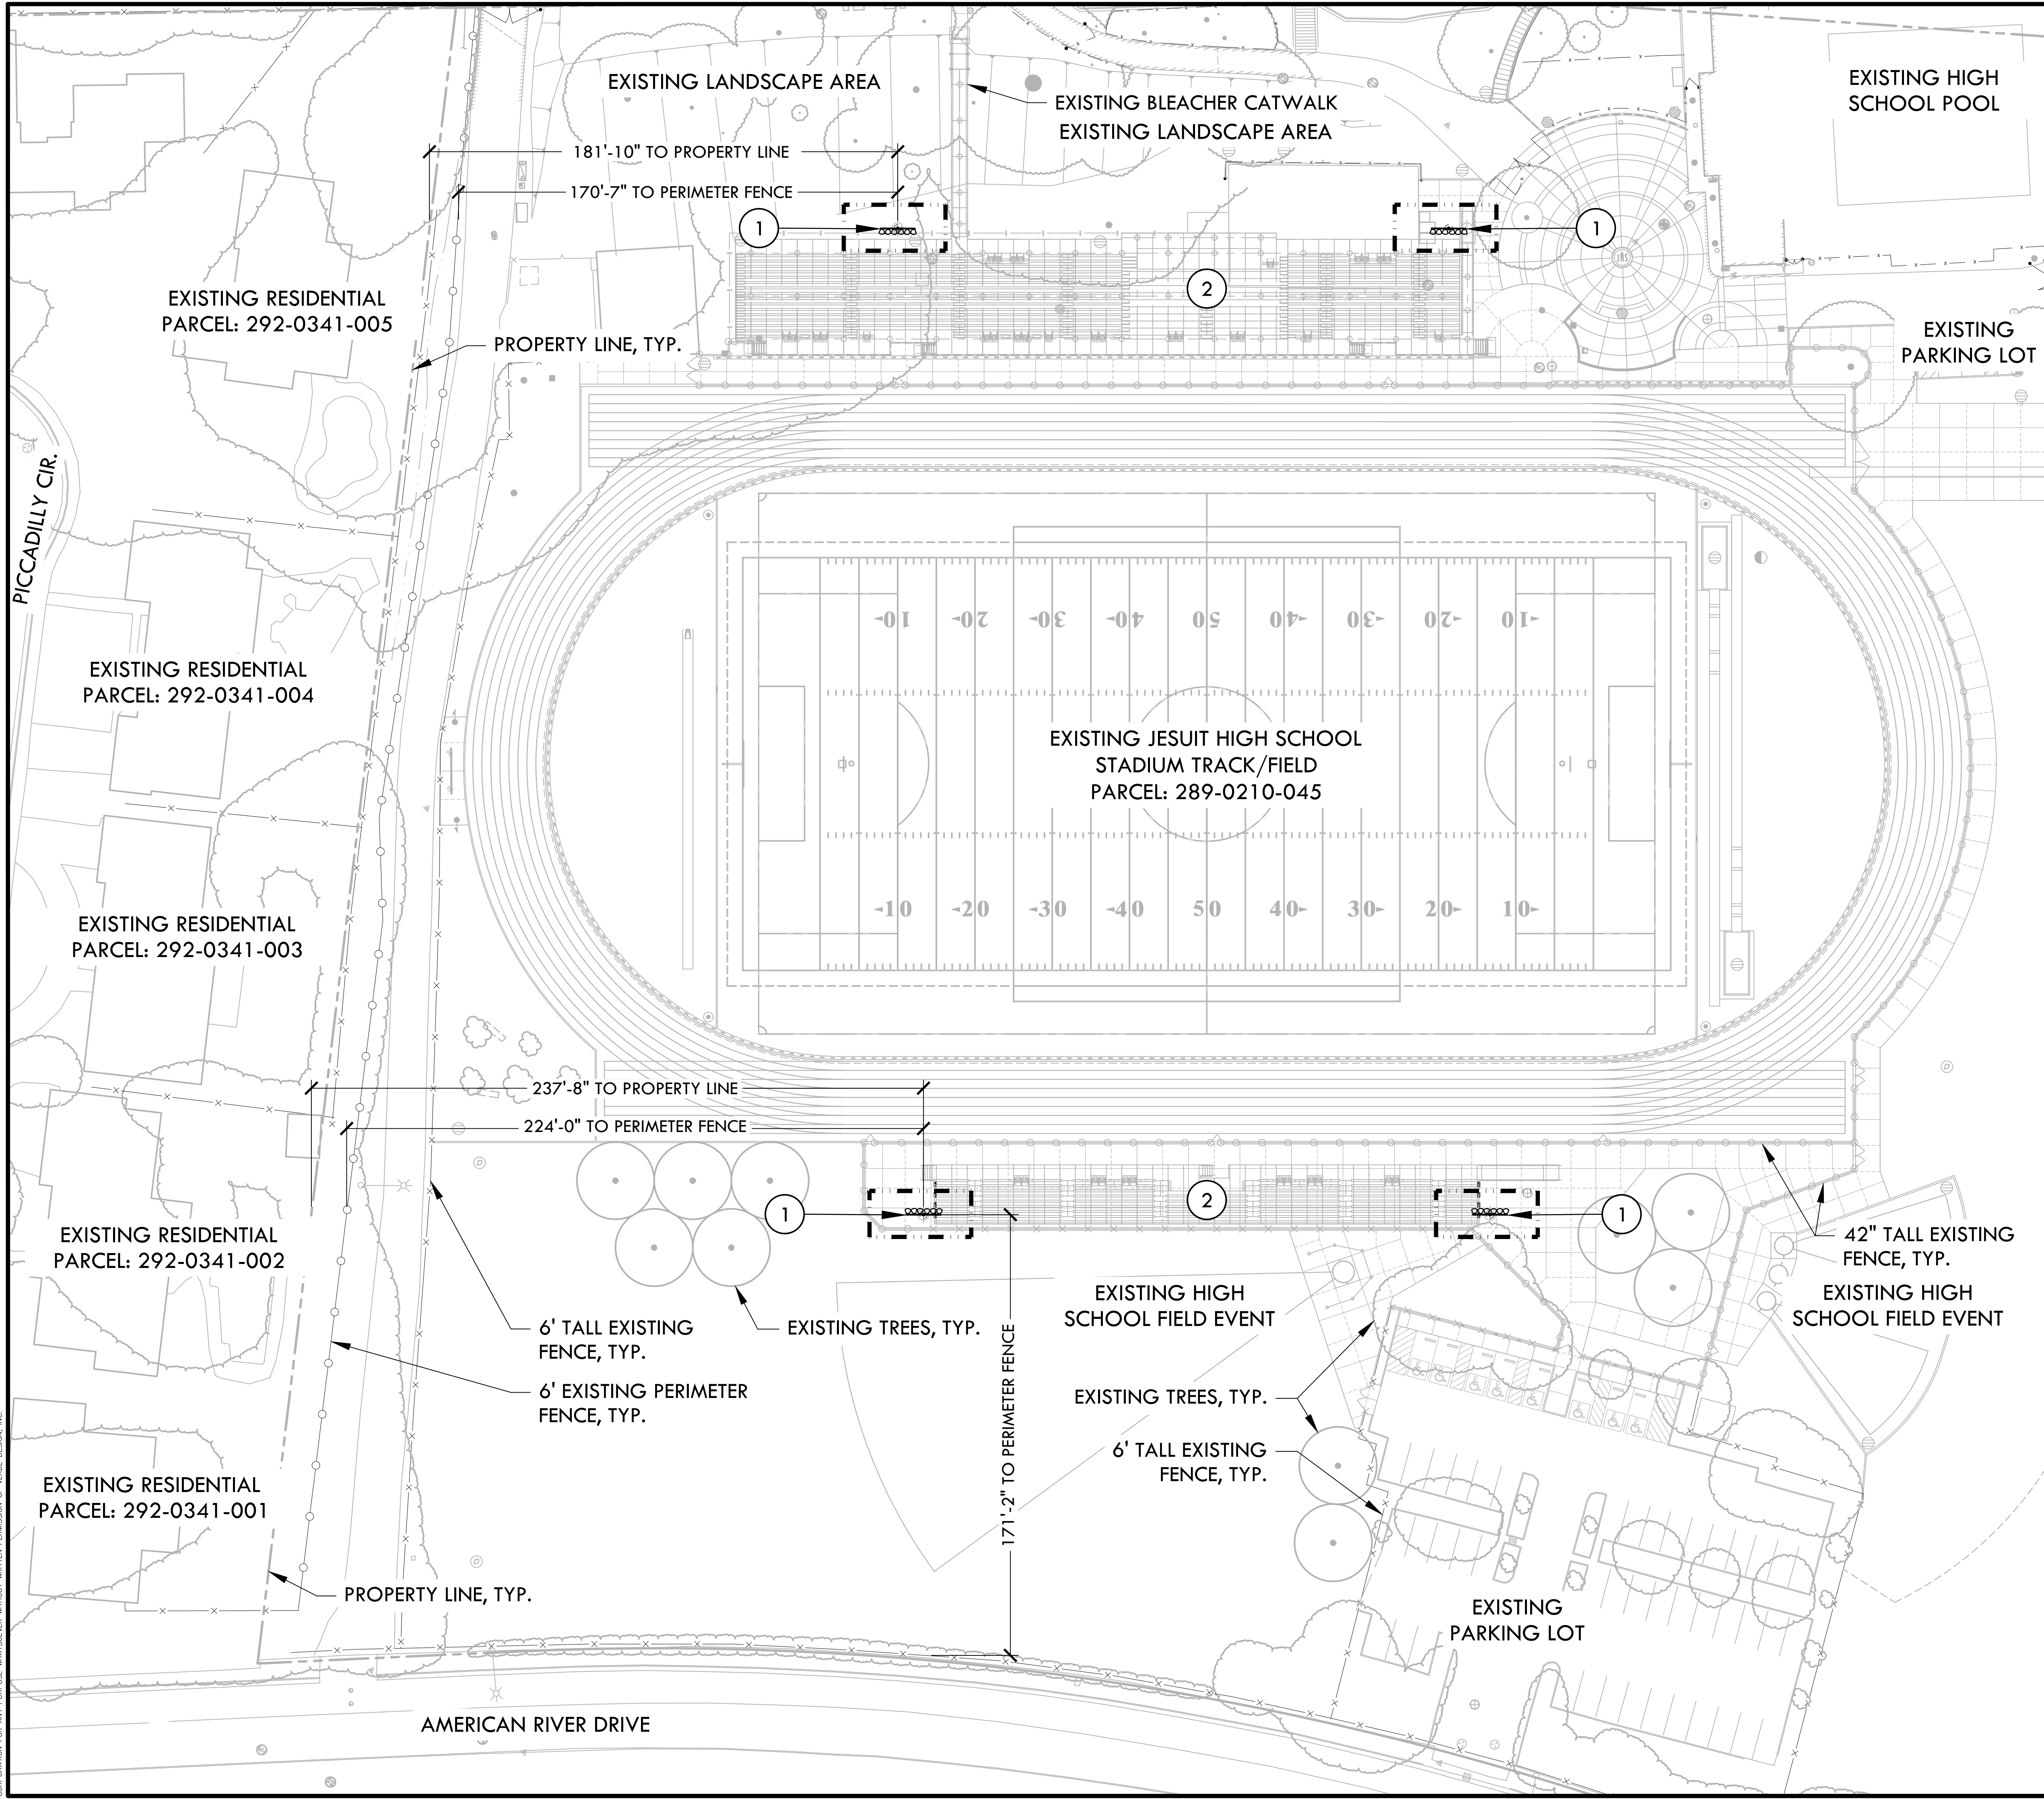

**SITE PLAN LEGEND**

- PROJECT LIMIT OF WORK
- ① PROPOSED MUSCO LIGHTING POLE. REFER SHEETS M1.1 THROUGH M1.10 FOR ADDITIONAL INFORMATION.
- ② EXISTING BLEACHERS. REFER TO SHEETS B1.1 AND B1.2 FOR ADDITIONAL INFORMATION.

NOTES:  
 1. ALL EXISTING TREES ARE TO REMAIN AND BE PROTECTED. NO CONSTRUCTION WILL TAKE PLACE NEAR EXISTING TREE DRIPLINE.  
 2. THE PROPOSED STADIUM LIGHTS WILL USE EXISTING UNDERGROUND INFRASTRUCTURE. NO NEW TRENCHING OR UTILITY MODIFICATIONS WILL BE REQUIRED.

- SERVICE PROVIDERS**
- WATER DISTRICT  
SACRAMENTO SUBURBAN WATER DISTRICT  
(916) 972-7171
  - LOCAL SEWER DISTRICT  
SACRAMENTO AREA SEWER DISTRICT  
(916) 876-7526
  - REGIONAL SEWER DISTRICT  
SACRAMENTO REGIONAL COUNTY SANITATION DISTRICT  
(916) 876-6104
  - STORMWATER UTILITY DISTRICT  
SACRAMENTO COUNTY WATER RESOURCES  
(916) 875-4311
  - REFUSE DISTRICT  
SACRAMENTO COUNTY WASTE MANAGEMENT AND RECYCLING  
(866) 844-1508
  - FIRE DISTRICT  
SACRAMENTO METROPOLITAN FIRE  
(916) 859-4300
  - PARK DISTRICT  
MISSION OAKS RECREATION AND PARK DISTRICT  
(916) 488-2810
  - SCHOOL DISTRICT  
SAN JUAN UNIFIED SCHOOL DISTRICT  
(916) 971-7700

**VERDE DESIGN**  
 LANDSCAPE ARCHITECTURE  
 CIVIL ENGINEERING  
 SPORT PLANNING & DESIGN  
 1843 Iron Point Rd. Suite 140  
 Folsom, CA 95630  
 Tel: 916.415.6554  
 Fax: 916.415.6525  
 www.VerdeDesigninc.com

STAMP

CONSULTANT

**SHEET TITLE**  
SITE PLAN

**PROJECT NAME**  
JESUIT HIGH SCHOOL  
STADIUM LIGHT  
IMPROVEMENTS

**PROJECT ADDRESS**  
1200 JACOB LN.  
CARMICHAEL, CA  
95608

SUBMITTAL	DATE
100% SUBMITTAL	02/04/22

NO.	REVISIONS	DATE
△		
△		
△		
△		
△		
△		

DRAWN BY JC	CHECKED BY CS
DATE ISSUED 02/04/2022	SCALE 1" = 30'-0"
PROJ. NO. 1612100	
SHEET NO. L1.1	

